





ELEVATION FROM THIRD AVENUE
SCALE 1:200 @ A2

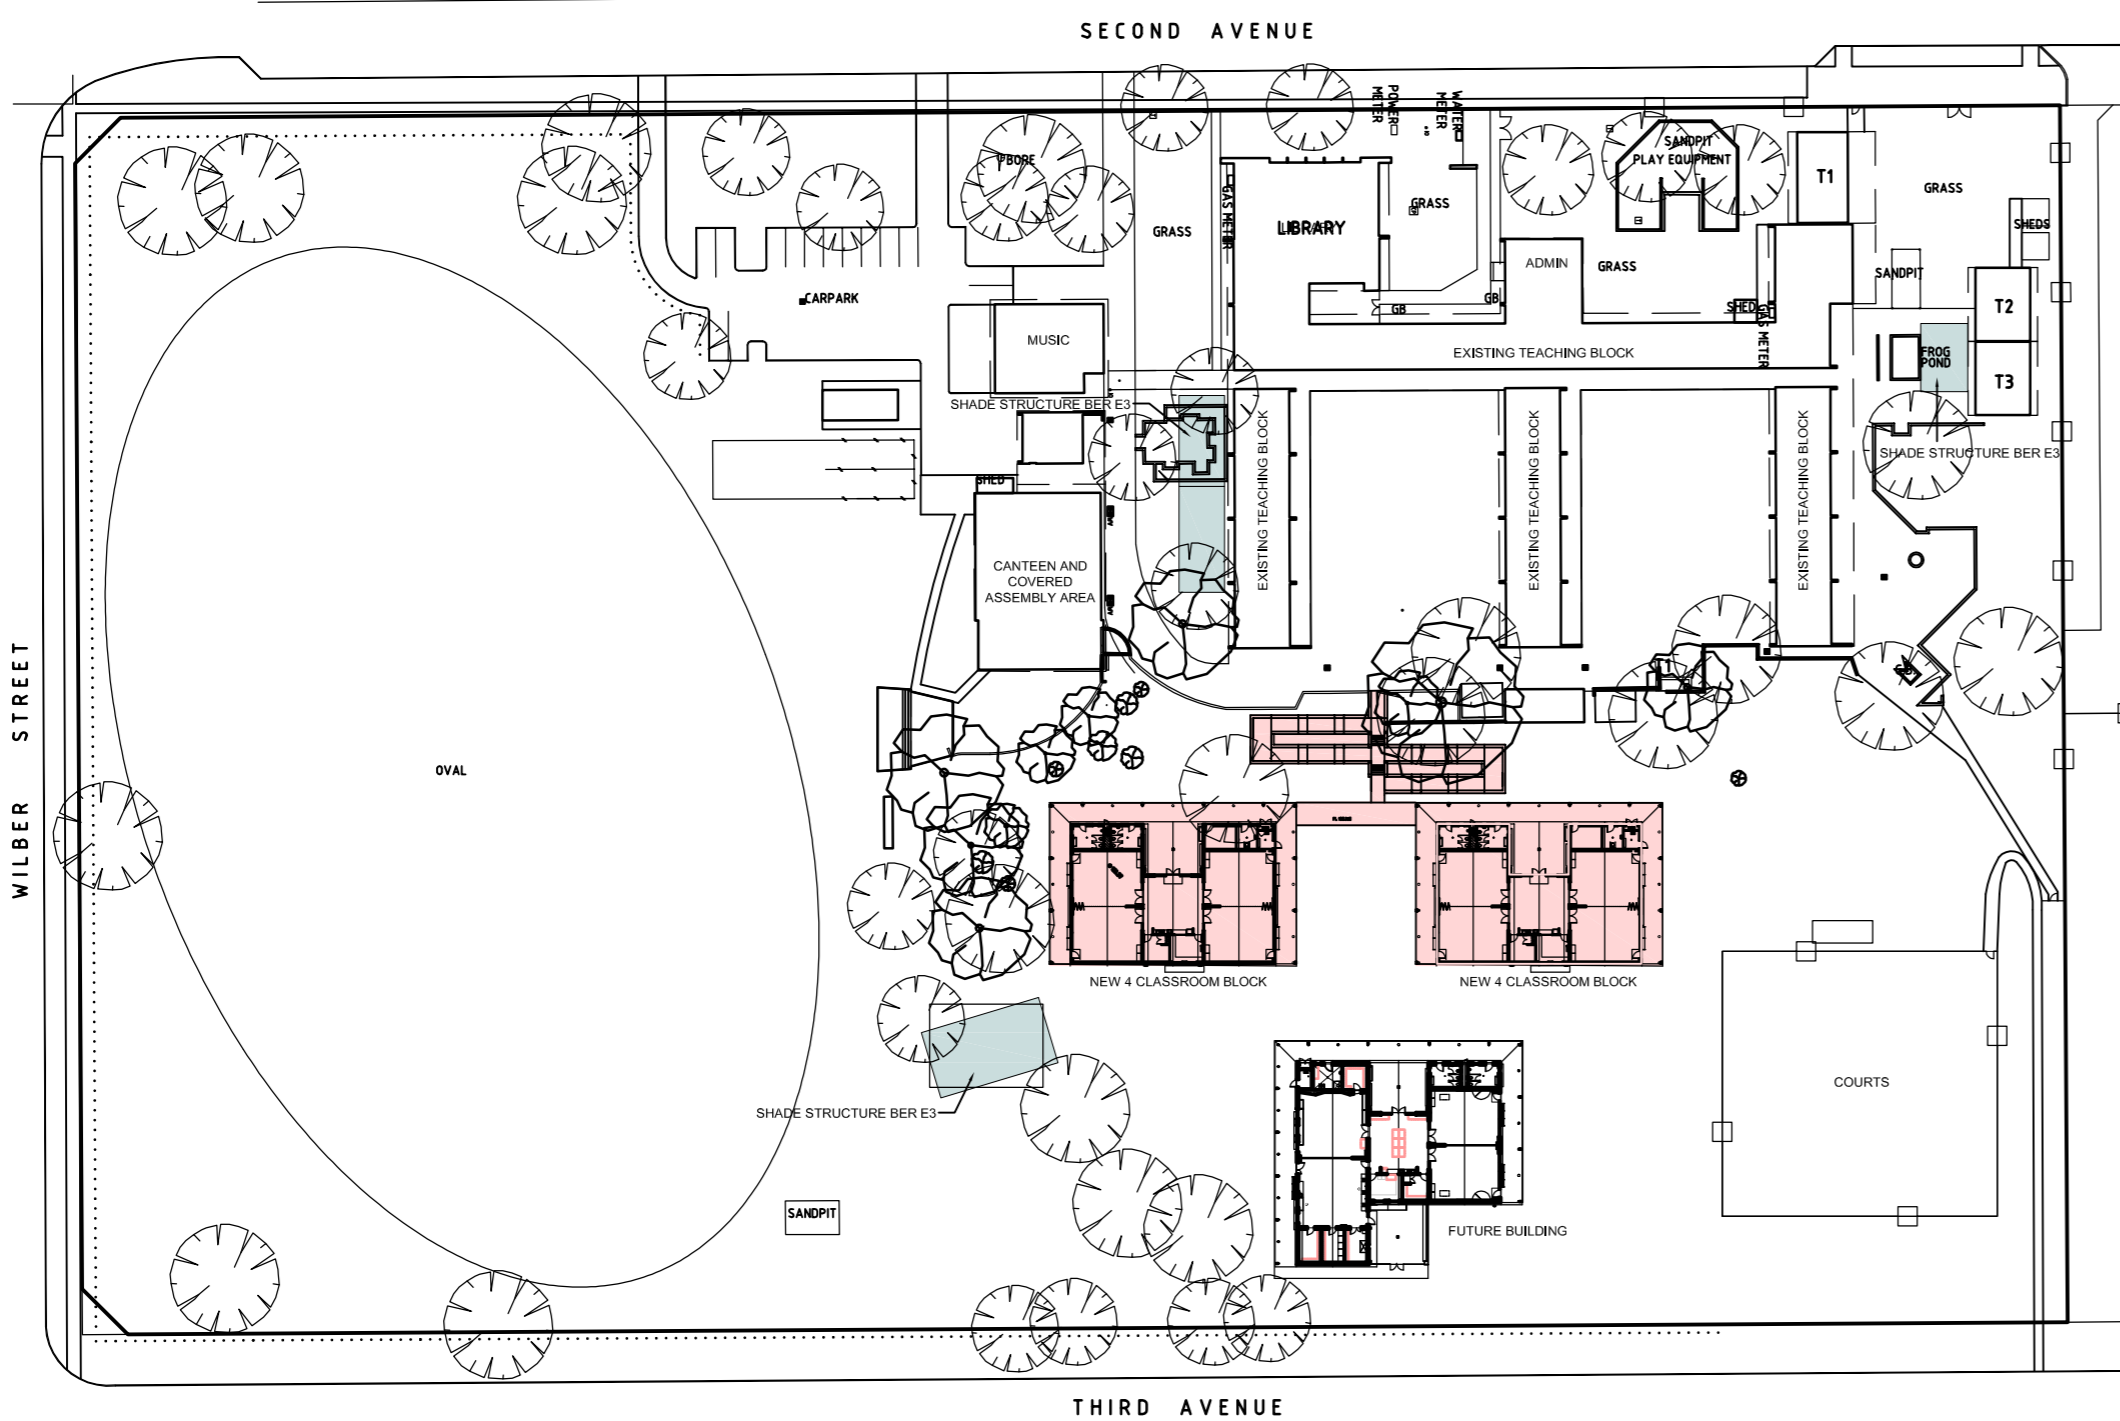

SITE PLAN
SCALE 1:1000 @ A2



SECTION THROUGH THE STAIRS FACING NORTH
SCALE 1:200 @ A2

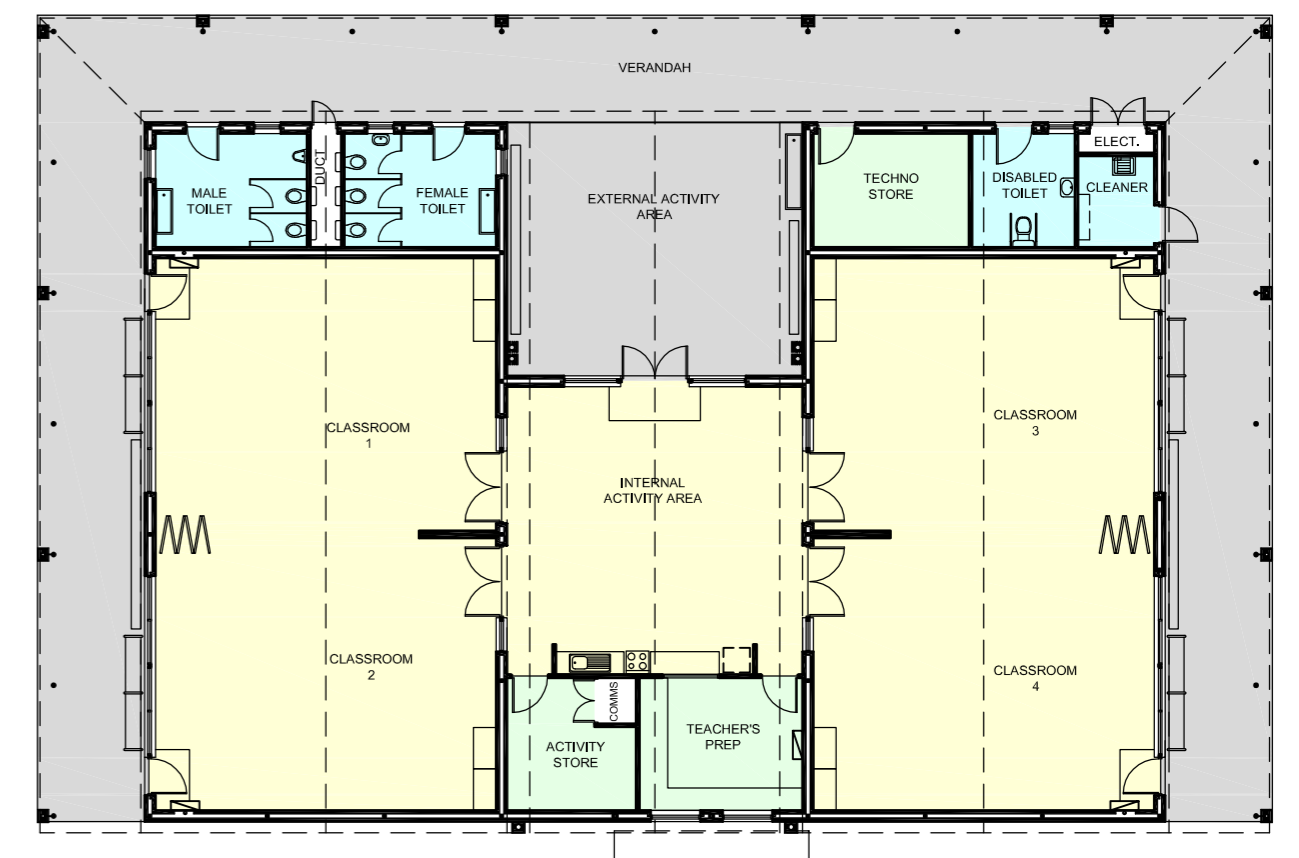

4 CLASSROOM BLOCK FLOOR PLAN
SCALE 1:200 @ A2

ROSSMOYNE P.S. BER E1 PROGRAM
2 NEW 4 CLASSROOM BLOCKS

